



FRONT ELEVATION

SCALE 1:150

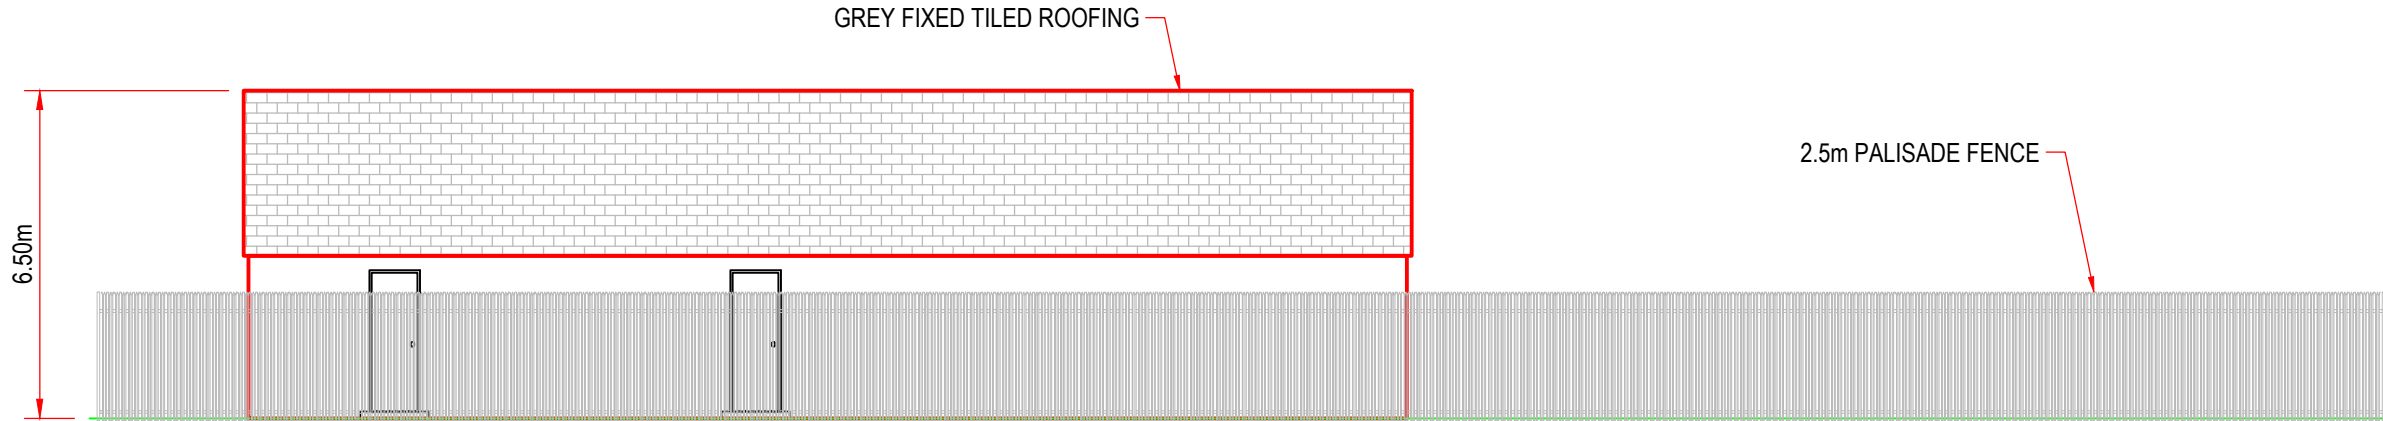

REAR ELEVATION

SCALE 1:150

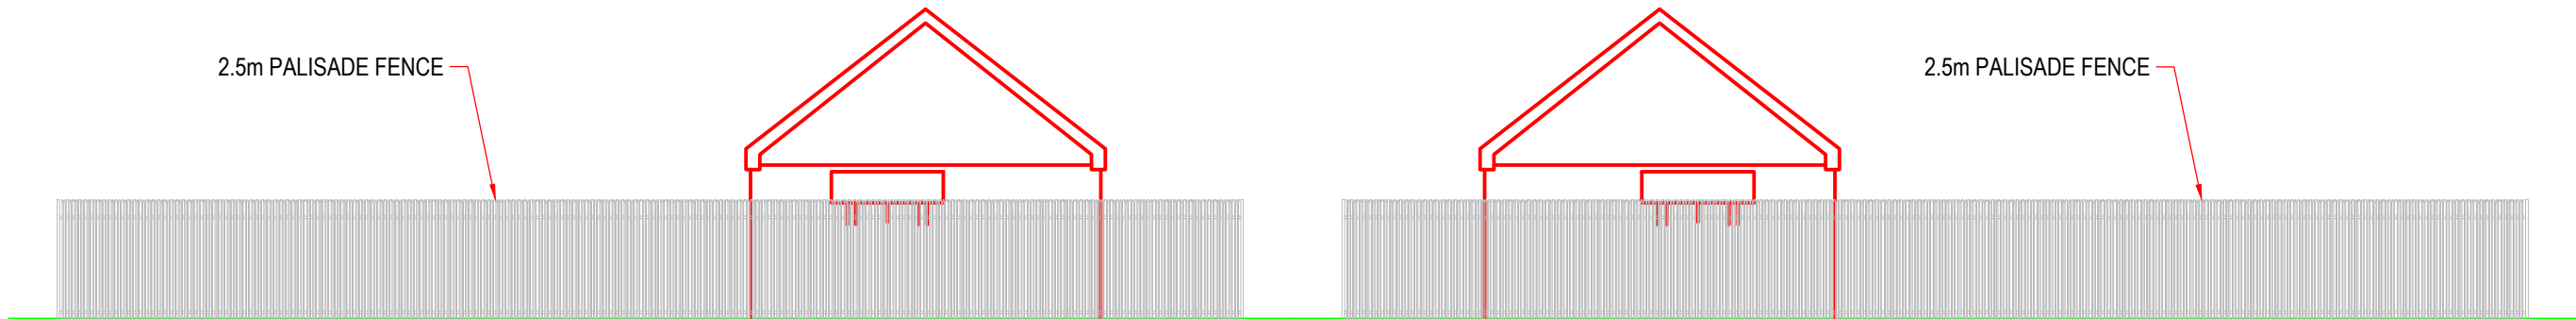

END ELEVATION

SCALE 1:150

END ELEVATION

SCALE 1:150

						Originated By MW	Date 18/11/22			Project Title Millennium East Wind Farm	Status Planning
0B	LOGOS UPDATED	RGG	RGG	GE	20/03/23	Drawn By RGG	Date 18/11/22				Drawing Title Indicative Substation Building Elevations
0B	TERMINOLOGY UPDATED	MW	RGG	AMc	18/11/22	Checked By RGG	Date 18/11/22			Drawing No. Figure 2.11	
0A	FOR INFORMATION	MW	RGG	AMc	18/11/22	Approved By DL	Date 17/07/25				
Rev	Description	Drawn	Chk'd	App'd	Date						