


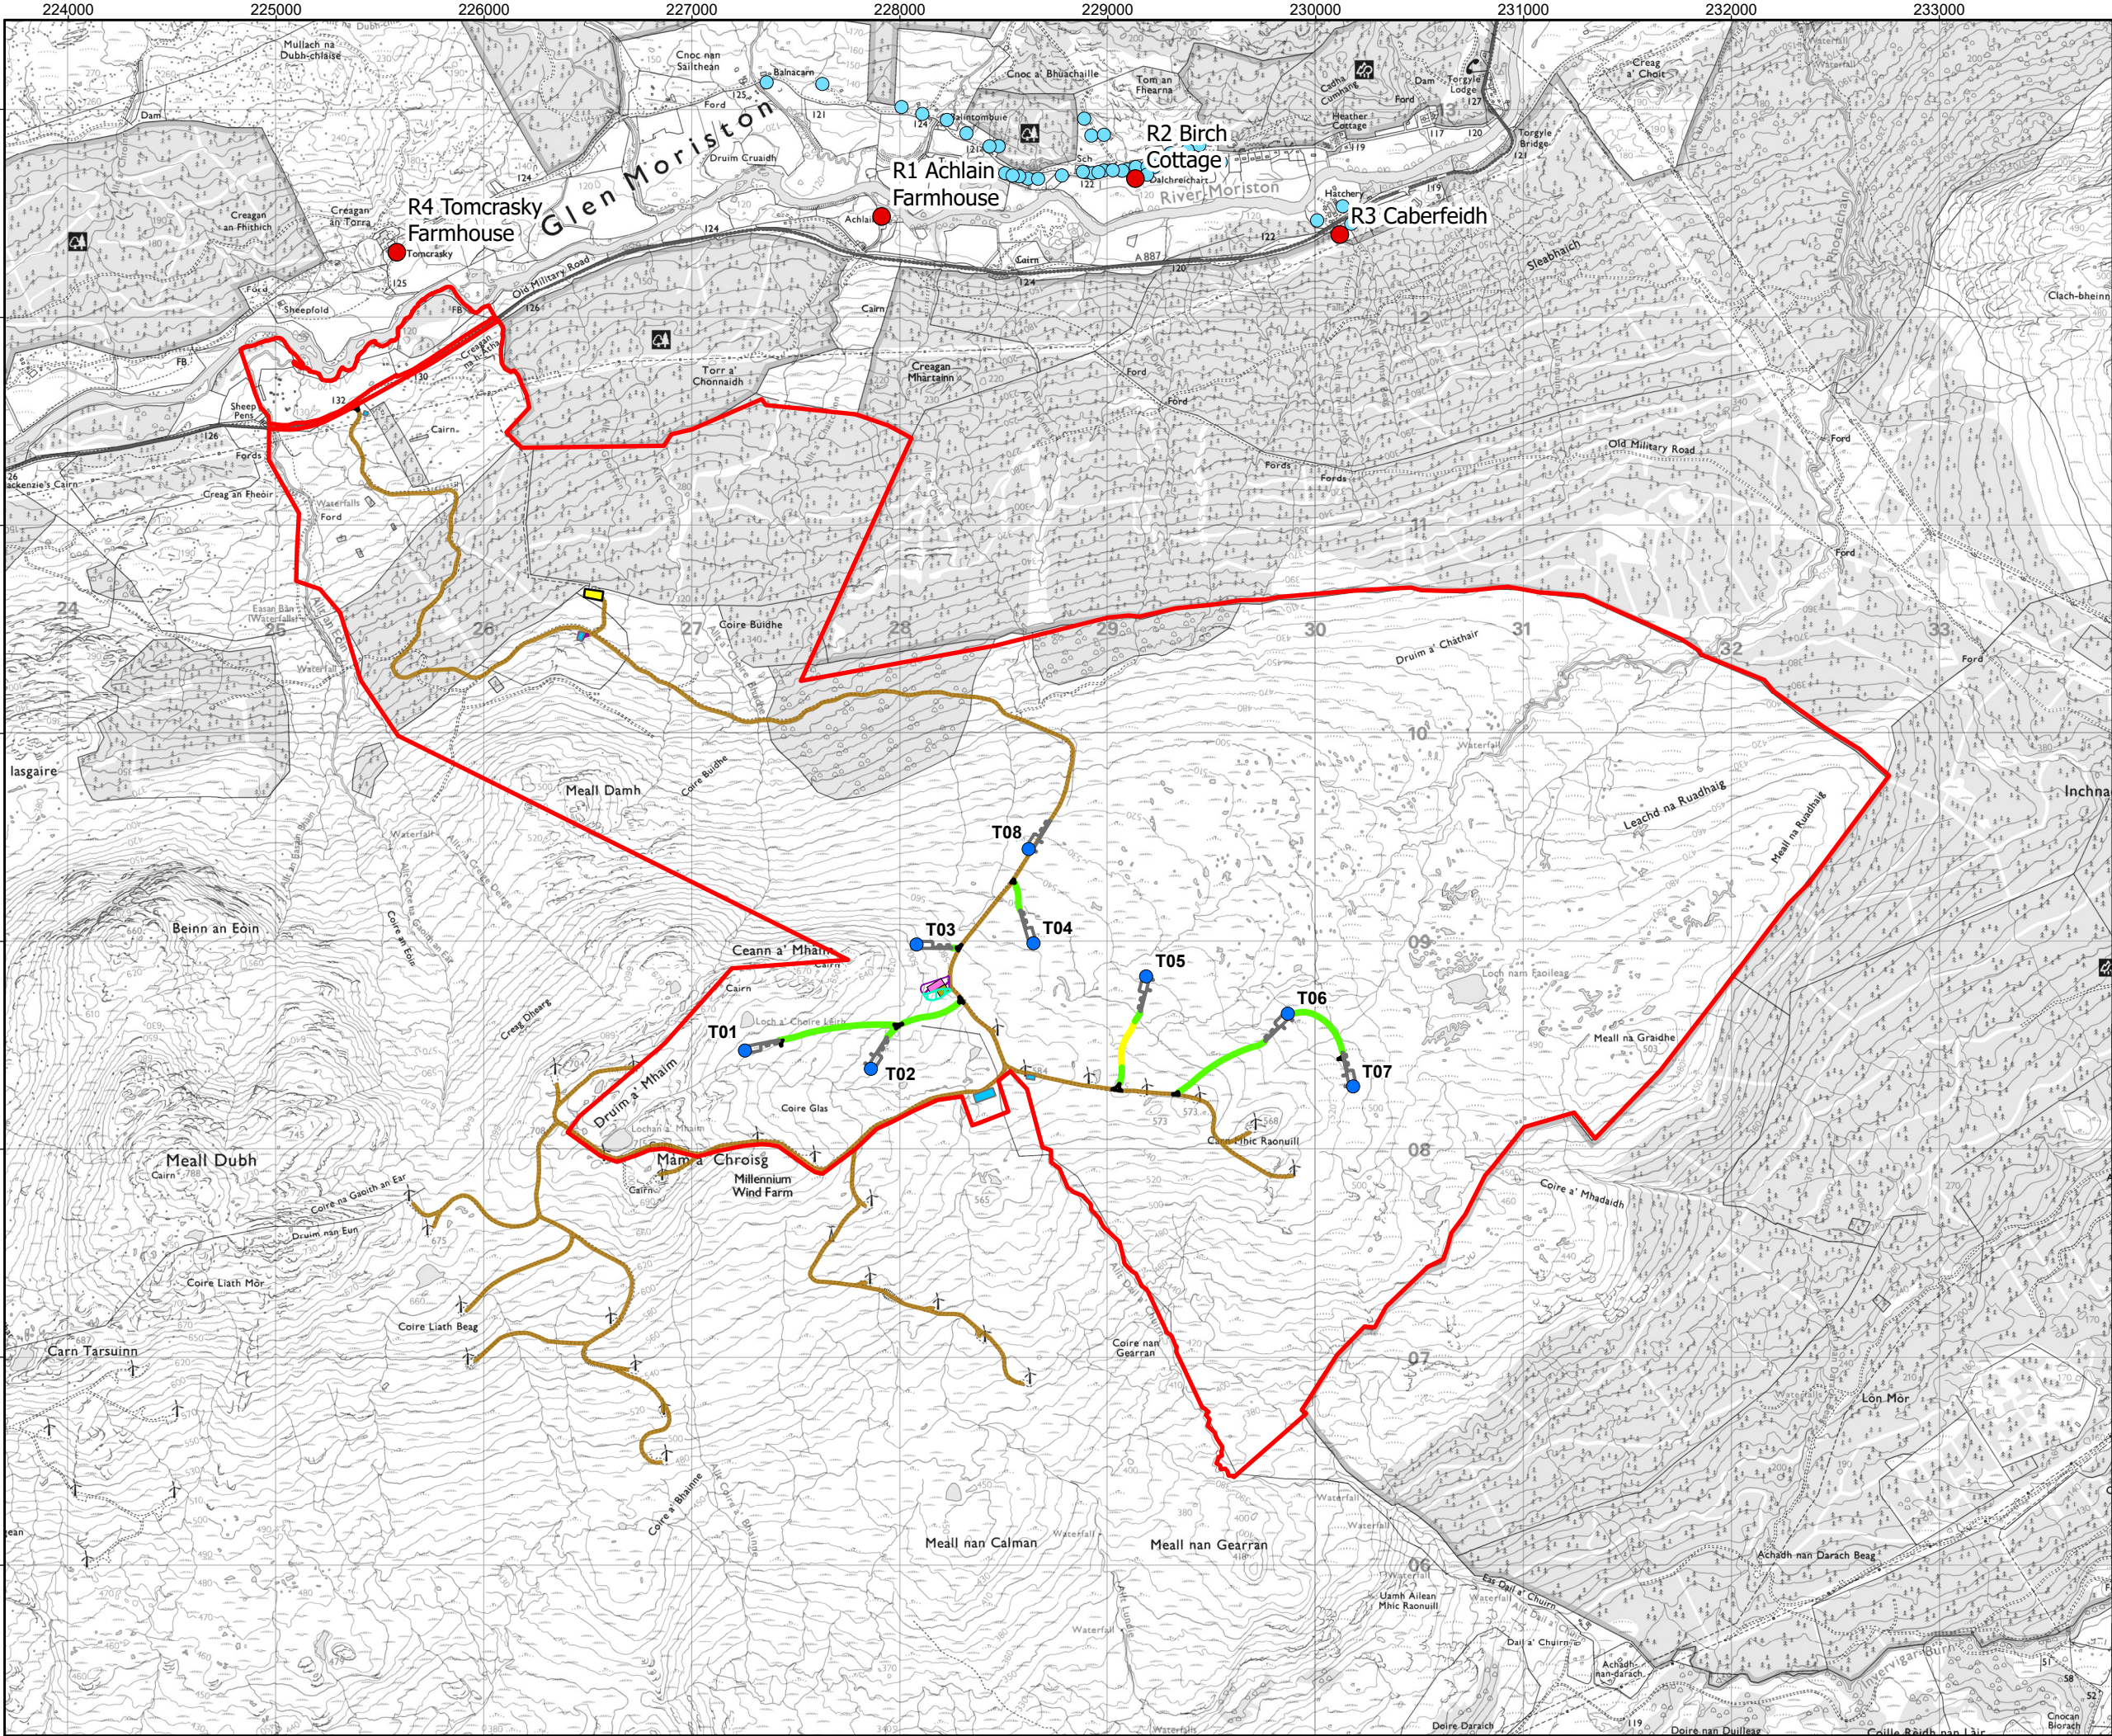

Legend:

Proposed Millennium East Wind Farm components:

- Proposed Turbine Locations
- Turbine Hardstanding
- Junctions or Turning Head
- Borrow Pit Extension
- Floating Track
- New Track
- Temporary Mobilisation and Construction Compounds
- Battery Energy Storage System (BESS)
- Substation


Existing Millennium Wind Farm components:

- Existing Wind Farm Track
- Existing Borrow Pit
- Existing Substation

Receptors

- Noise Receptor
- Other Receptor

Coordinate System: British National Grid
Projection: Transverse Mercator
Datum: OSGB 1936
Units: Meter

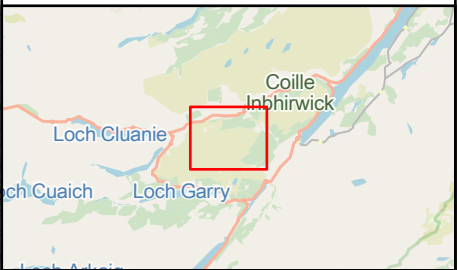

00	17/03/2025	First Issue	DL	SA JS
Rev	Date	Description	Drn	Chk App

Millennium East Wind Farm



TITLE: Figure 11.1:
Site Layout

ID:Noise_Receptors

0 0.5 1
Kilometres
Scale: 1:30,000 @ A3

REV 00