


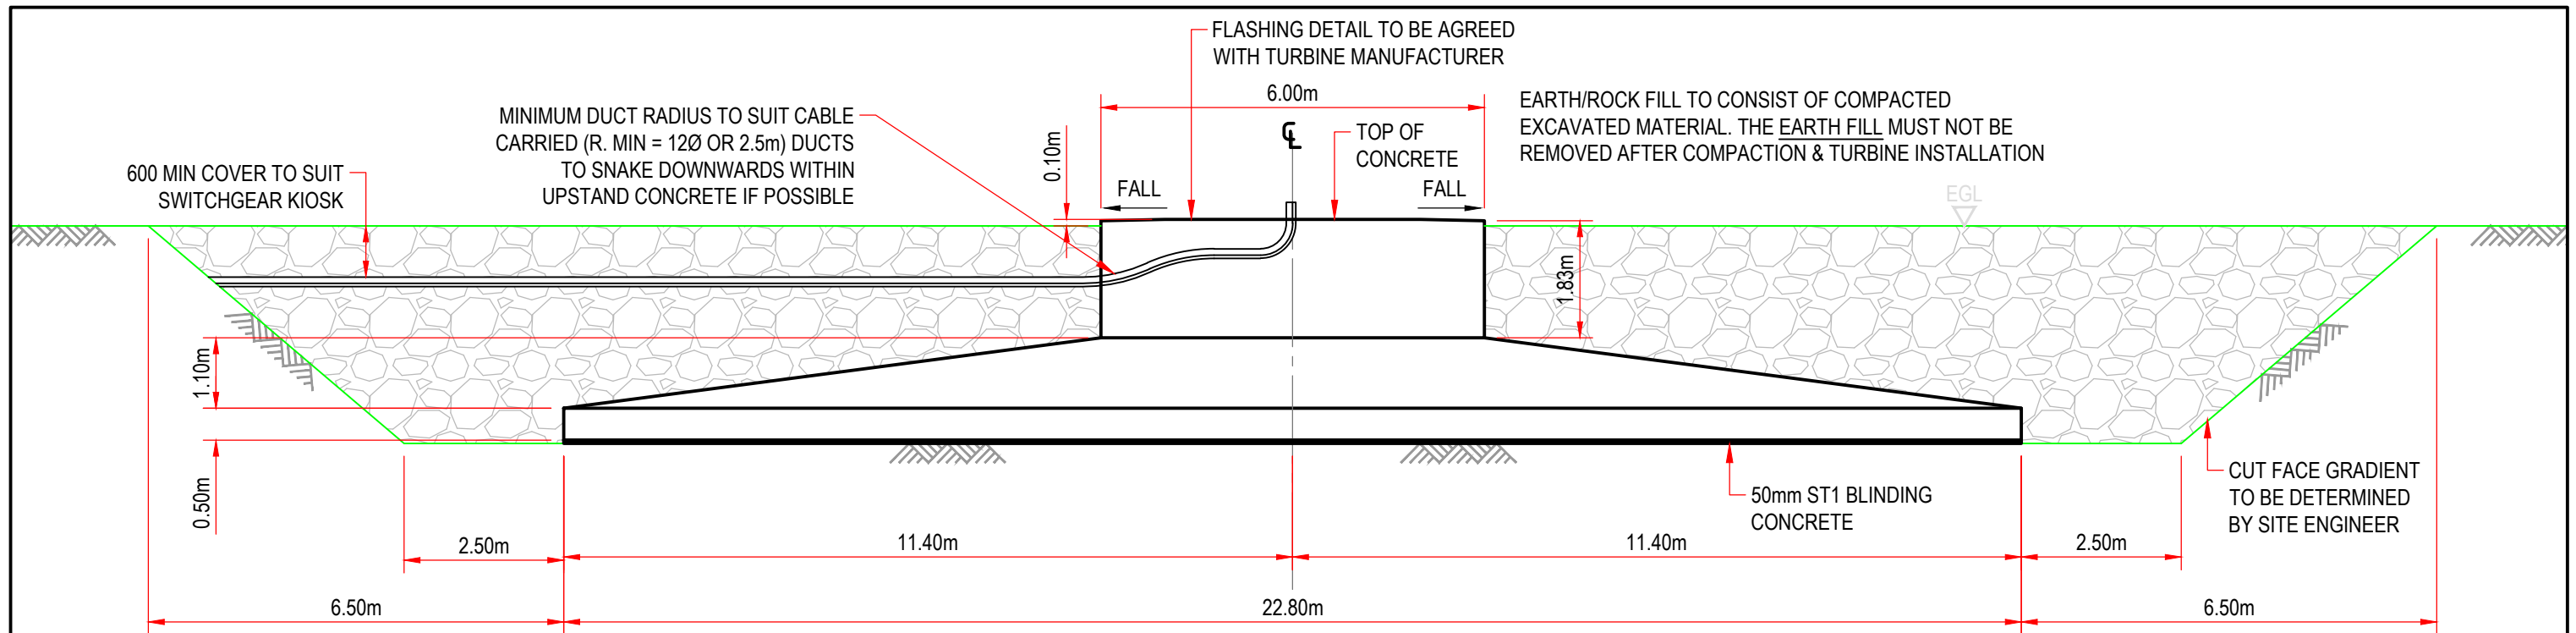


SECTION 'A-A'

SCALE 1:100

GENERAL PLAN

SCALE 1:100

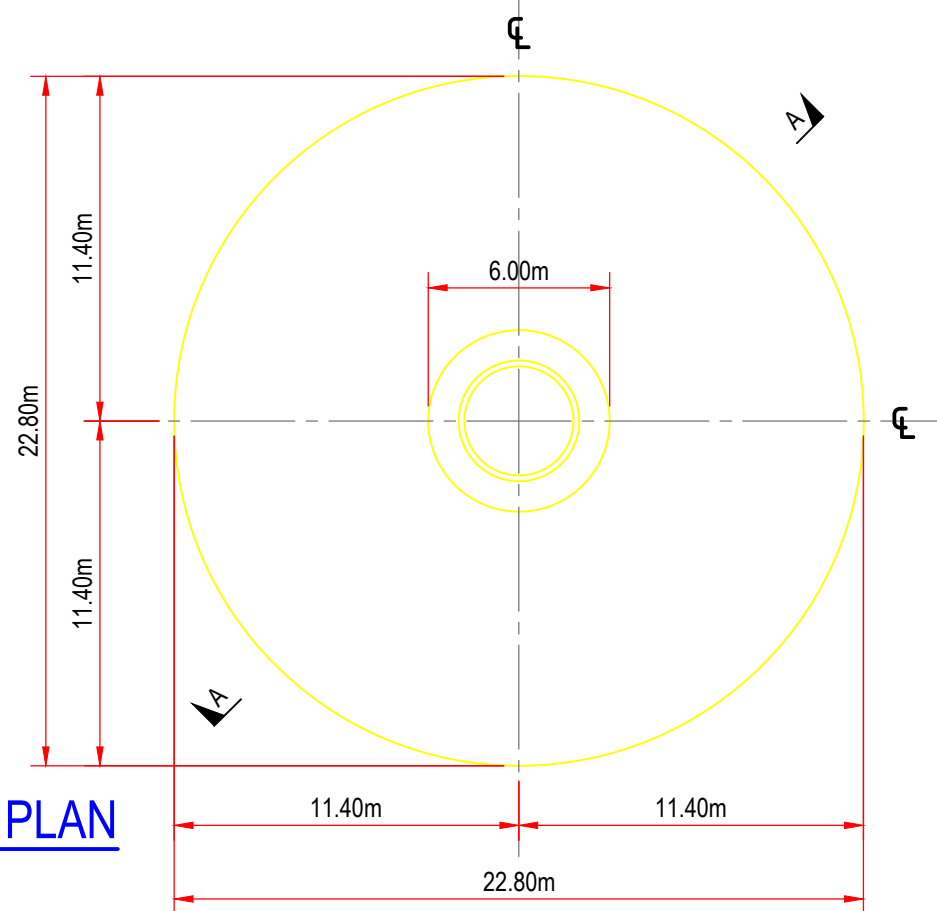

						Originated By MW	Date 18/11/22	 	Project Title Millennium East Wind Farm		Status Planning
						Drawn By MW	Date 18/11/22		Drawing Title Indicative Turbine Foundations		Scale 1:1000
						Checked By RGG	Date 18/11/22				Drawing No. Figure 2.6
						Approved By DL	Date 17/07/25				
0B	LOGO UPDATED	RGG	RGG	GE	20/03/23						
0A	FOR INFORMATION	MW	RGG	AMc	22/11/22						
Rev	Description	Drawn	Chk'd	App'd	Date						