
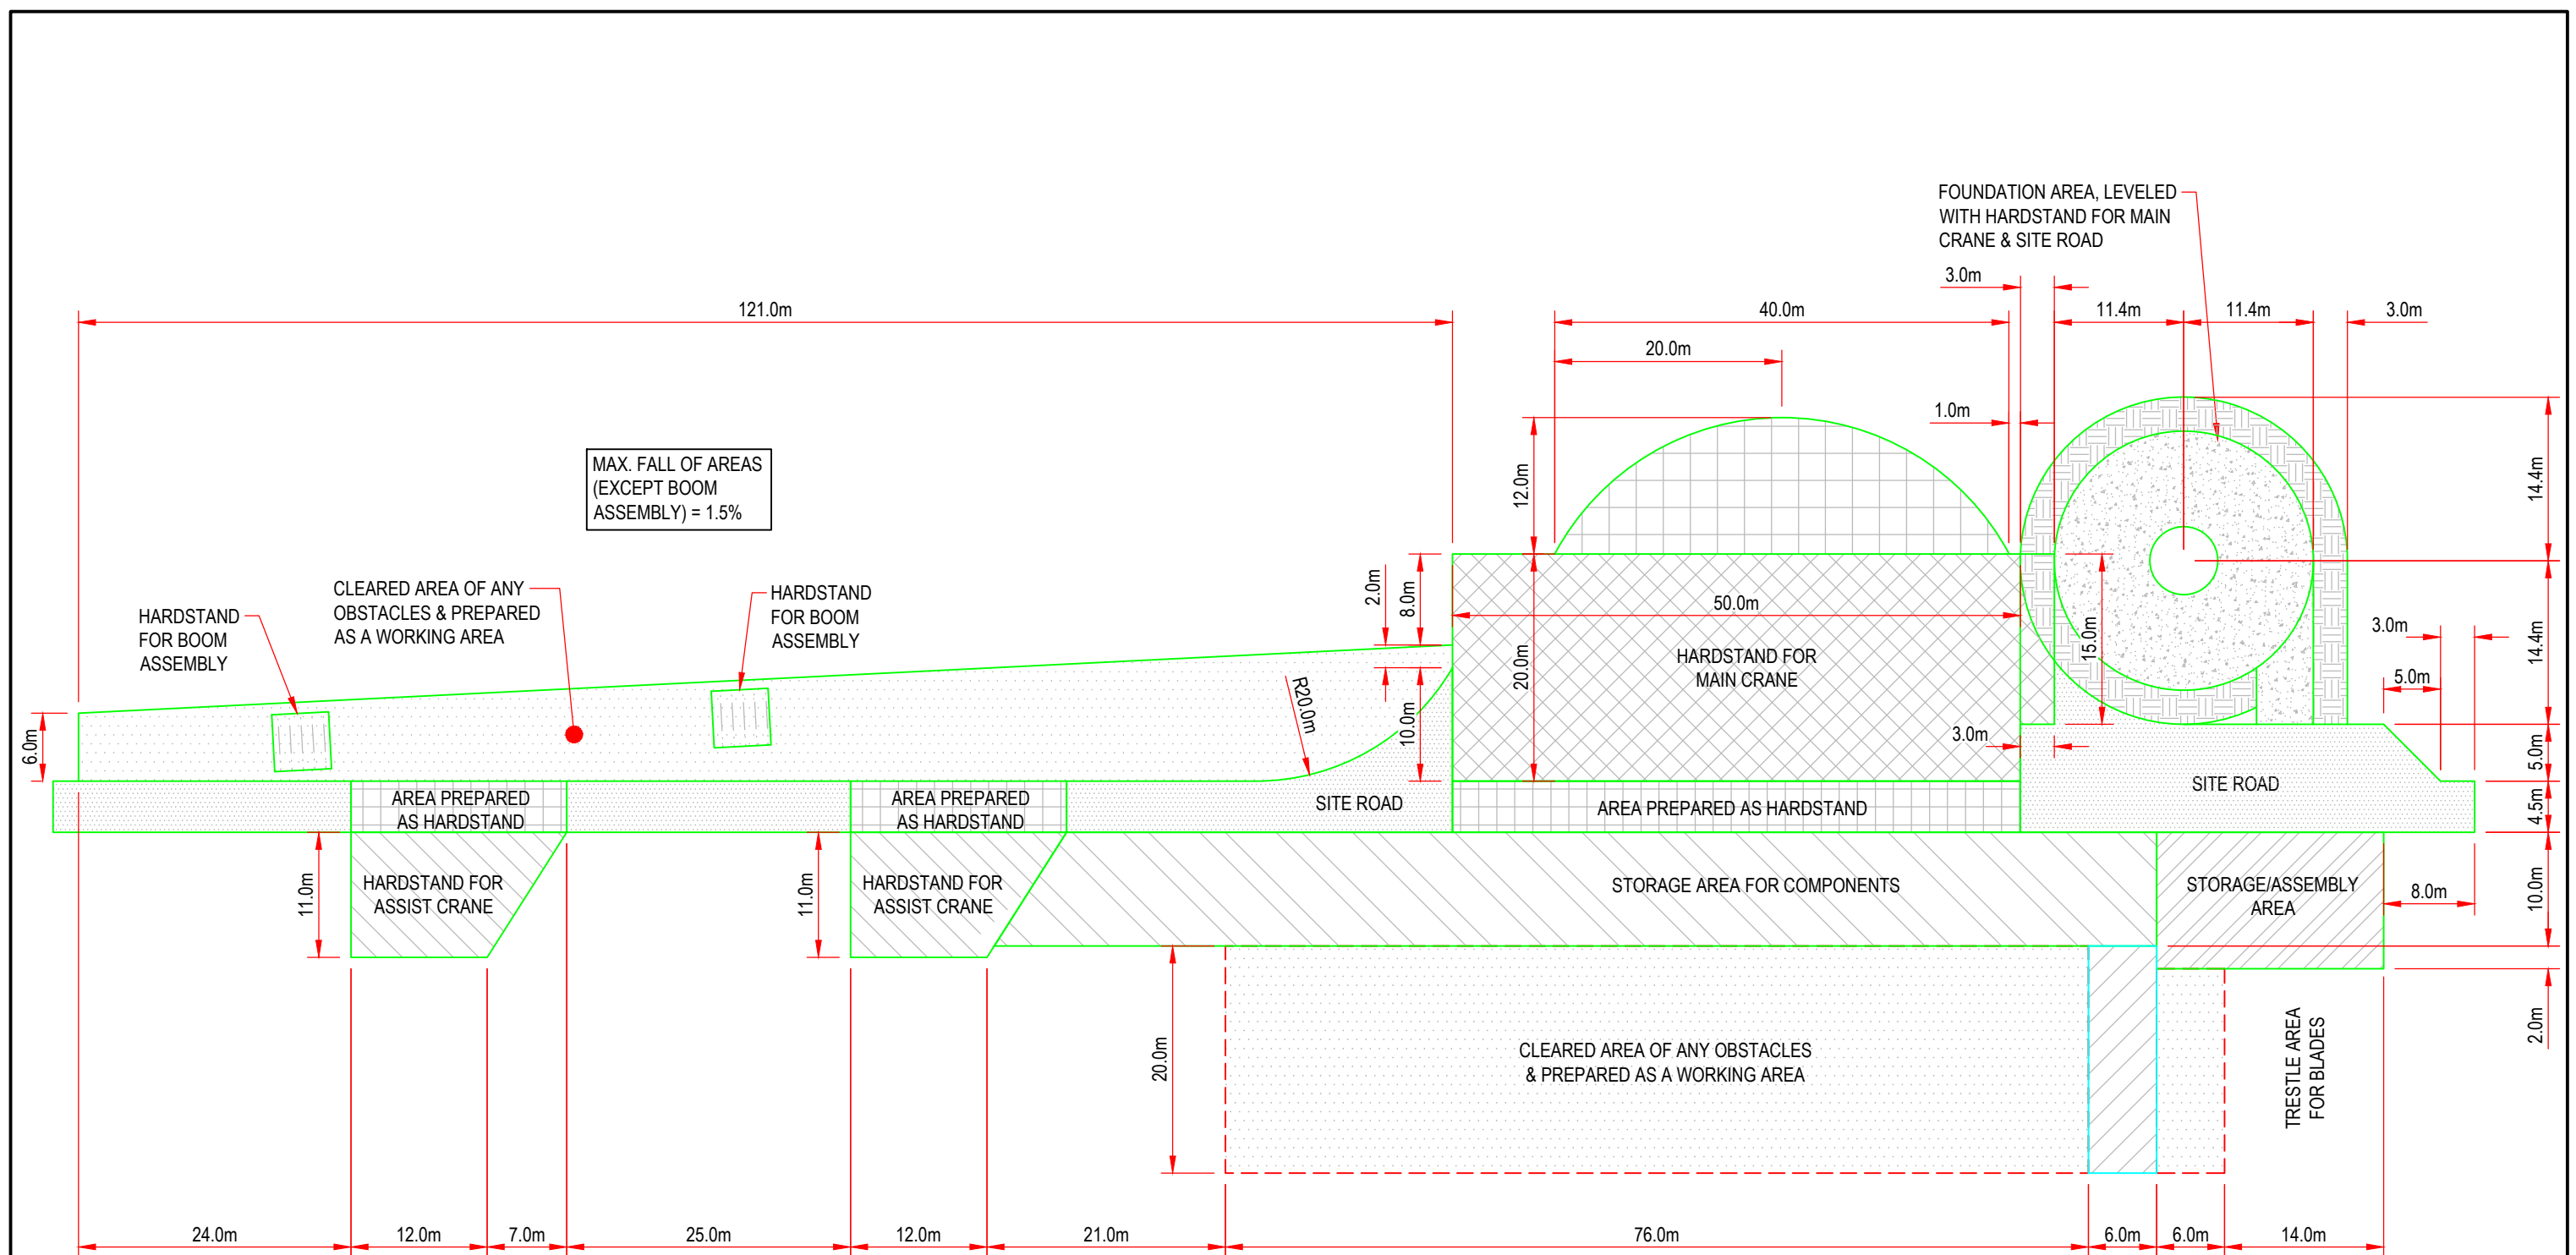


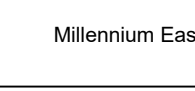

PLAN ON TYPICAL CRANE HARDSTANDING
SCALE NTS

						Originated By MW	Date 18/11/22			Project Title Millennium East Wind Farm	Status Planning
						Drawn By MW	Date 18/11/22				Scale NTS
0B	FOR INFORMATION	RGG	RGG	GE	20/03/23	Checked By RGG	Date 18/11/22			Drawing Title Typical Turbine Hardstanding	Drawing No. Figure 2.7
0A	FOR INFORMATION	MW	RGG	AMc	18/11/22	Approved By DL	Date 17/07/25				
Rev	Description	Drawn	Chk'd	App'd.	Date						