



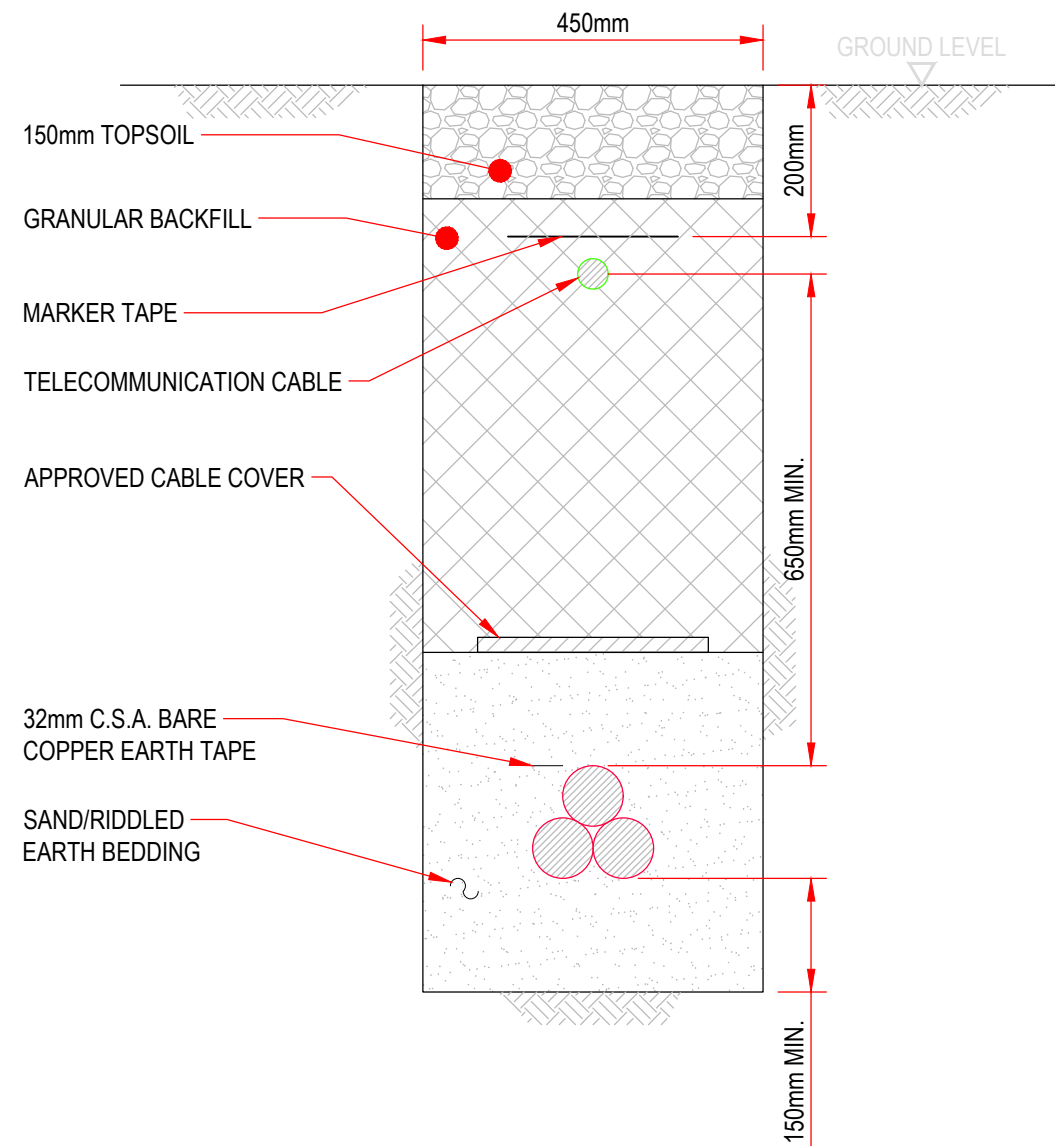

3-33kV CABLES IN TREFOIL FORMATION SECTION

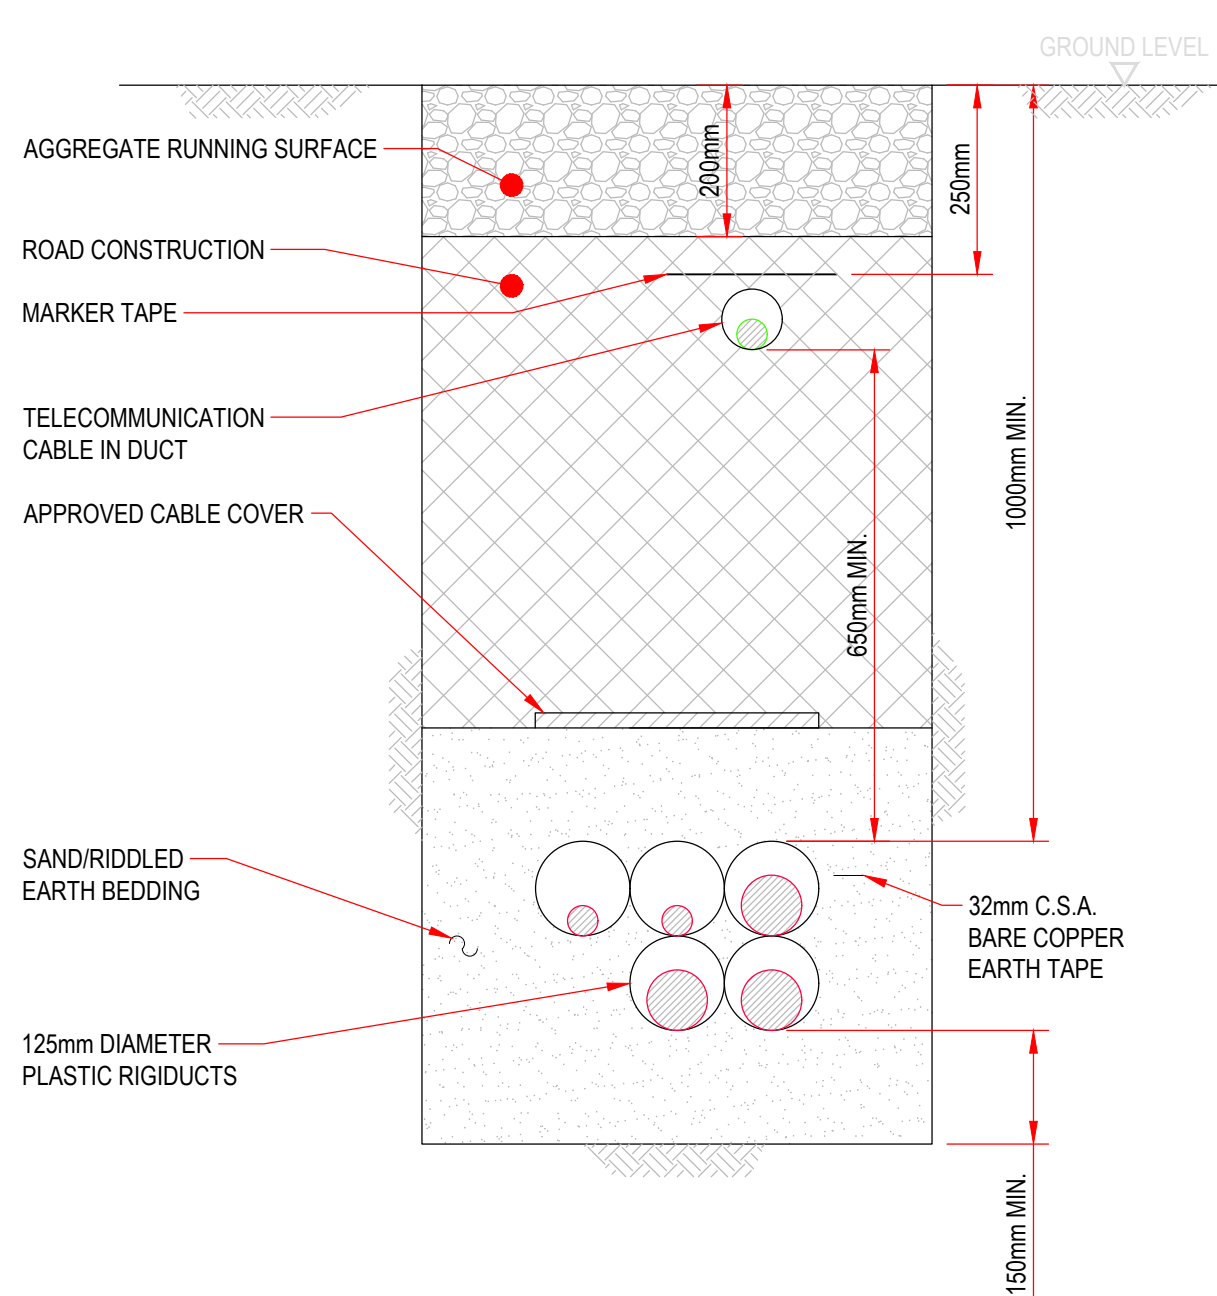

3-33kV CABLES ROAD CROSSING SECTION

						Originated By MW	Date 18/11/22	 	Project Title Millennium East Wind Farm	Status Planning
						Drawn By MW	Date 18/11/22			Scale N.T.S
						Checked By RGG	Date 18/11/22			
						Approved By DL	Date 17/07/25		Drawing Title Cable Trench Details	Drawing No. Figure 2.8
0B	FOR INFORMATION	RG	RG	GE	06/04/23					
0A	FOR INFORMATION	MW	RGG	AMc	18/11/22					
Rev	Description	Drawn	Chk'd	App'd.	Date					