
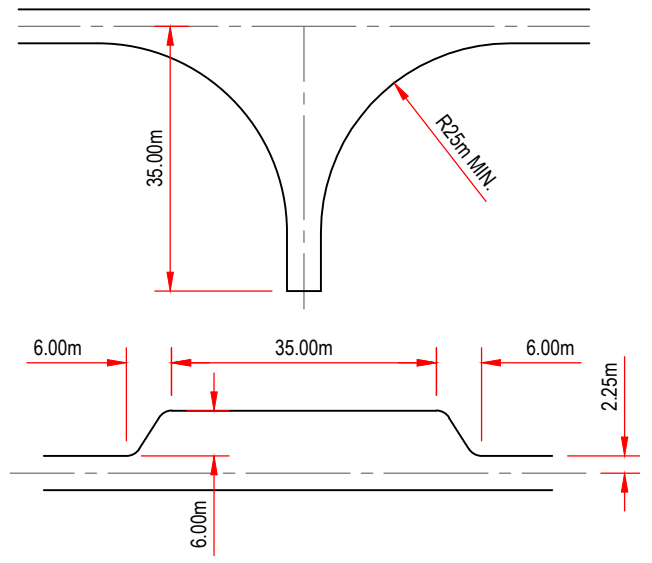
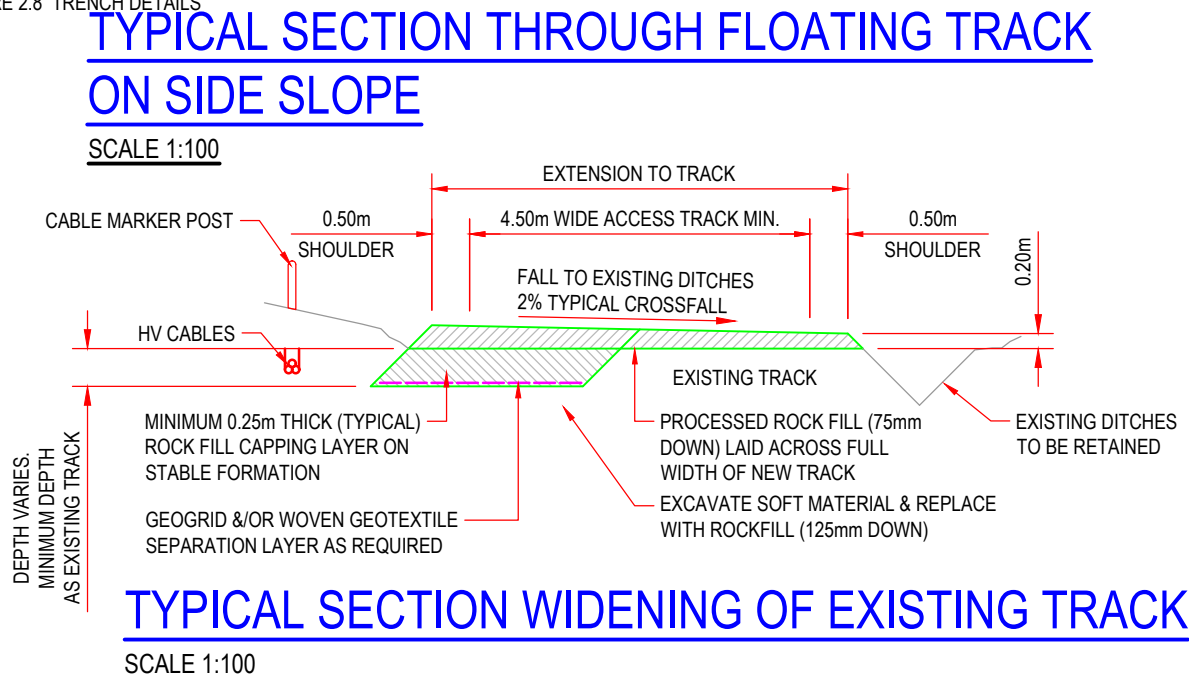
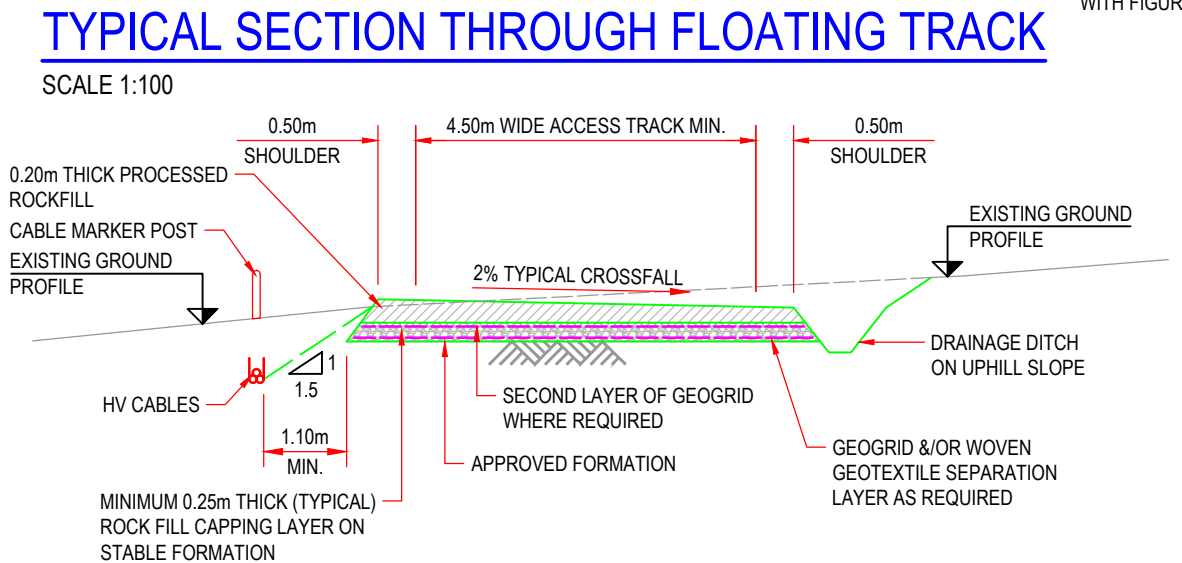
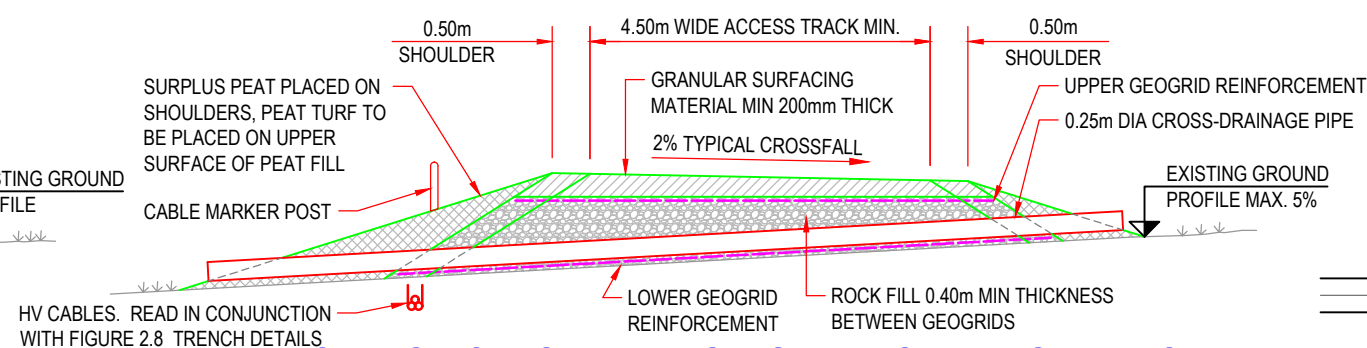
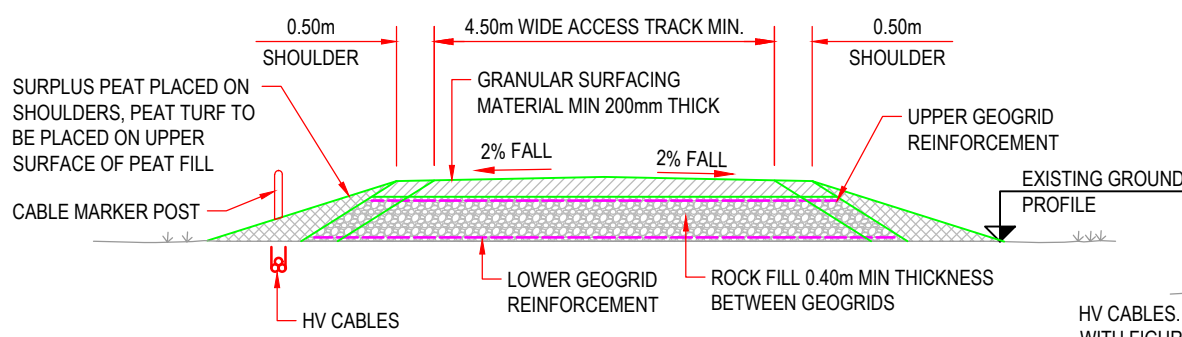
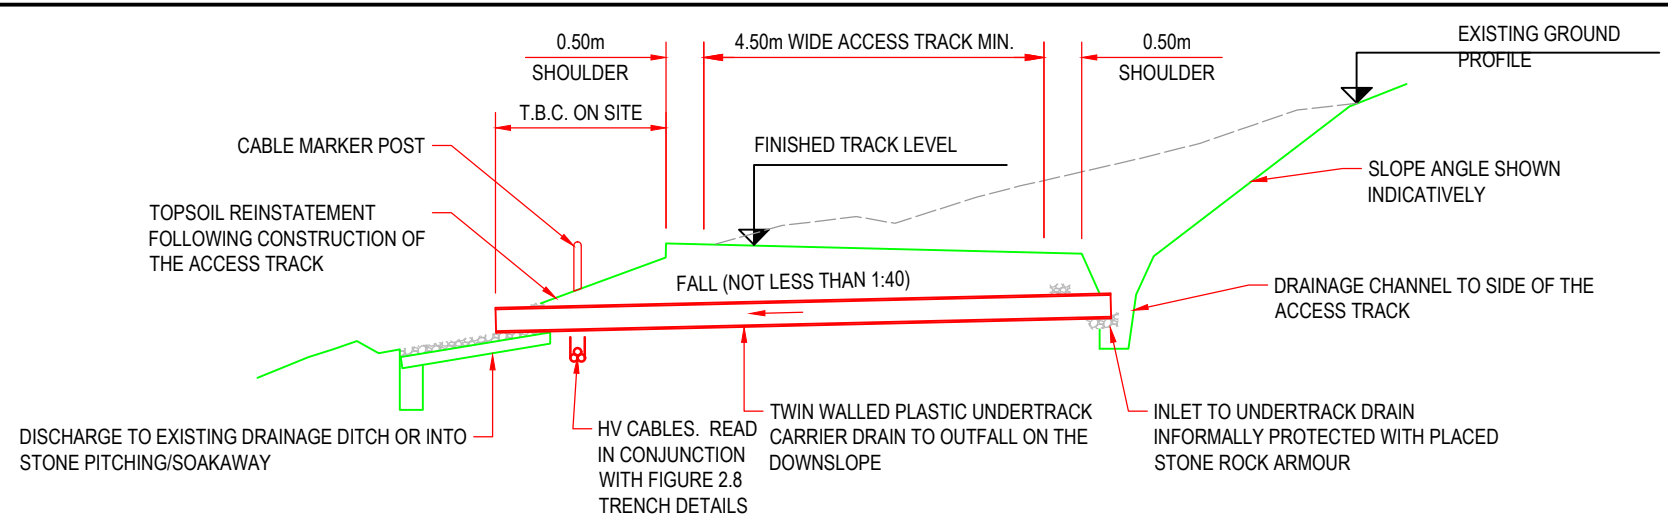


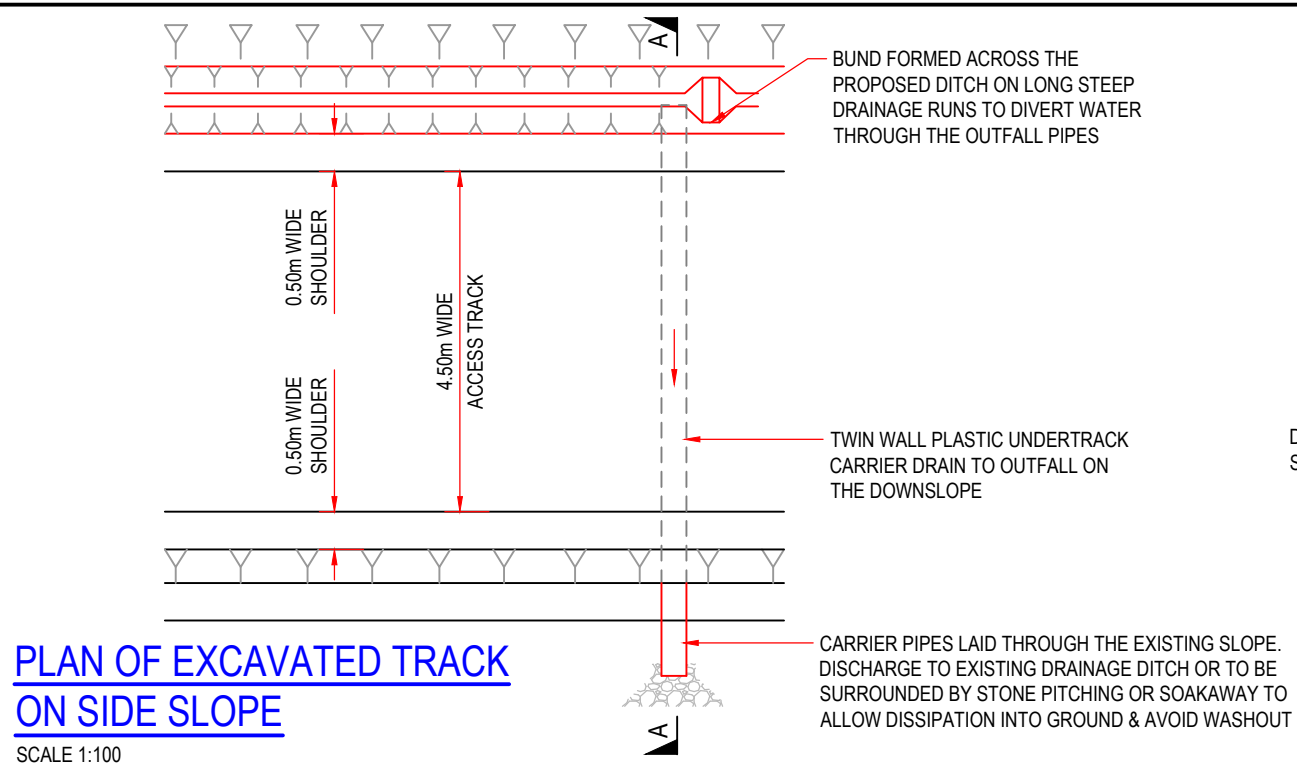

						Originated By MW	Date 18/11/22			Project Title Millennium East Wind Farm	Status Planning
						Drawn By MW	Date 18/11/22			Scale 1:100	
0B	LOGO UPDATED	RG	RG	GE	06/04/23	Checked By RGG	Date AMc			Drawing Title Indicative Track Details	Drawing No. Figure 2.9
0A	FOR INFORMATION	MW	RG	AMc	18/11/22	Approved By DL	Date 17/07/25				
Rev	Description	Drawn	Chk'd	App'd	Date						