


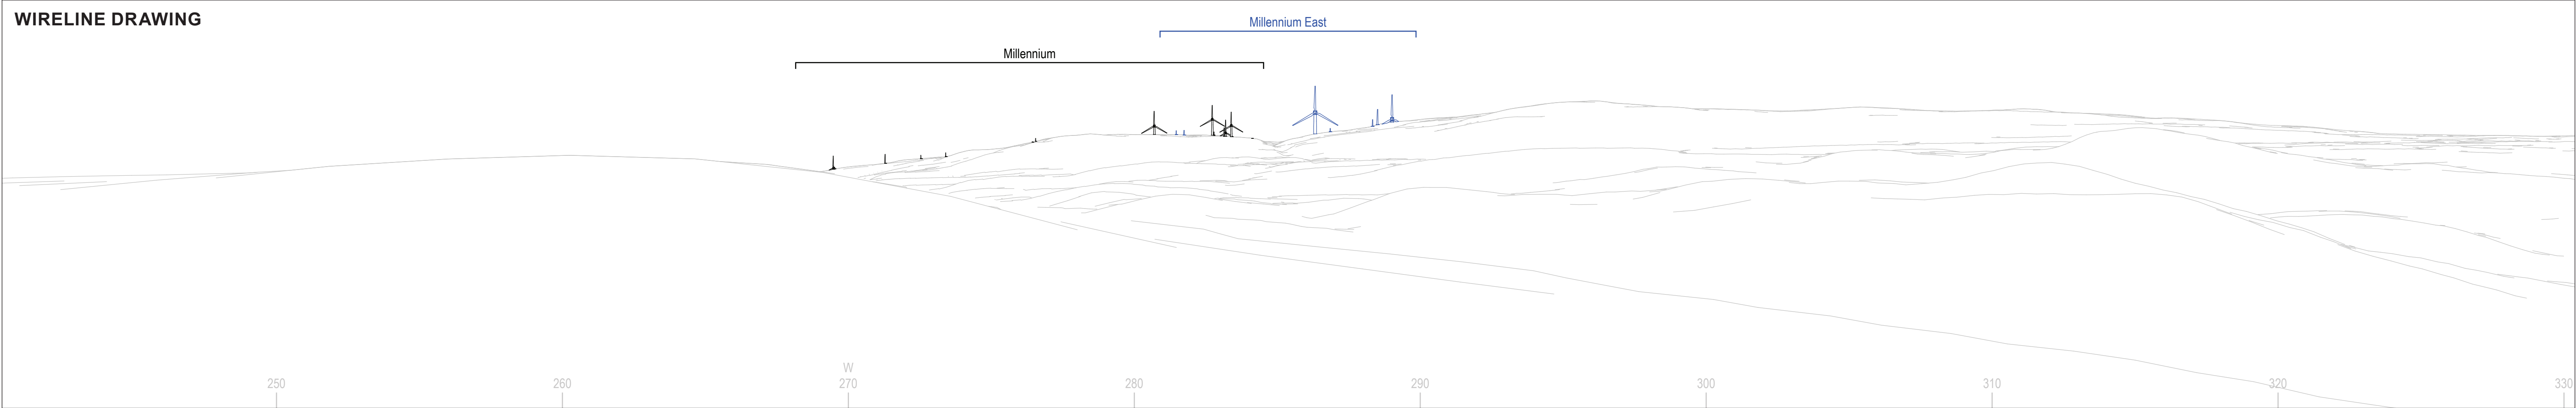

WIRELINE DRAWING



Date October 2025	By DT		Notes: 1) This visualisation is a cylindrical projection panorama; it provides landscape and visual context only. 2) This data has been output directly from the wireline model; it ignores screening effects of woodland and other intervening objects. 3) All directions given as bearings relative to Grid North (BNG). 4) Location map scale: 1:50,000. Contains Ordnance Survey data © Crown copyright and database right 2025	Viewpoint Information: Grid Reference: 234858E 806932N Ground Height: 109.8m AOD Direction of Centre of View: ³ 285.4° Horizontal Field of View: 90° Vertical Field of View: 14.2° Principal Distance: 522mm	Photography Information: Camera: Canon EOS 6D Mark II Lens: 50mm Fixed Focal Length Camera Height: 1.5m Photography Date: 12/12/2024 Photography Time: 11:57	Layout Information: Layout: D005 Hub Height: 102.5m Height to Blade Tip: 155m Nearest Visible Turbine: T7 @ 4874m Number of Sets of Tips Visible: ² 7 Number of Hubs Visible: ² 2	Wireline Key: Millennium East Wind Farm Extension Operational / Under Construction Consented In Planning (each proposal is coloured individually)
Image Size 820 x 130mm	QA- SPB						
Paper Size 840 x 297mm	Rev A						
0678-Cultural-Heritage-Visuals.indd							



Millennium East Wind Farm Extension


Cultural Heritage Viewpoint CHVP01, Figure 9.3: Scheduled Monument SM794 Torr Dhuin, fort, Fort Augustus

BASELINE VISUALISATION 9.3a



BASELINE PHOTOGRAPH

THIS IMAGE PROVIDES LANDSCAPE AND VISUAL CONTEXT ONLY

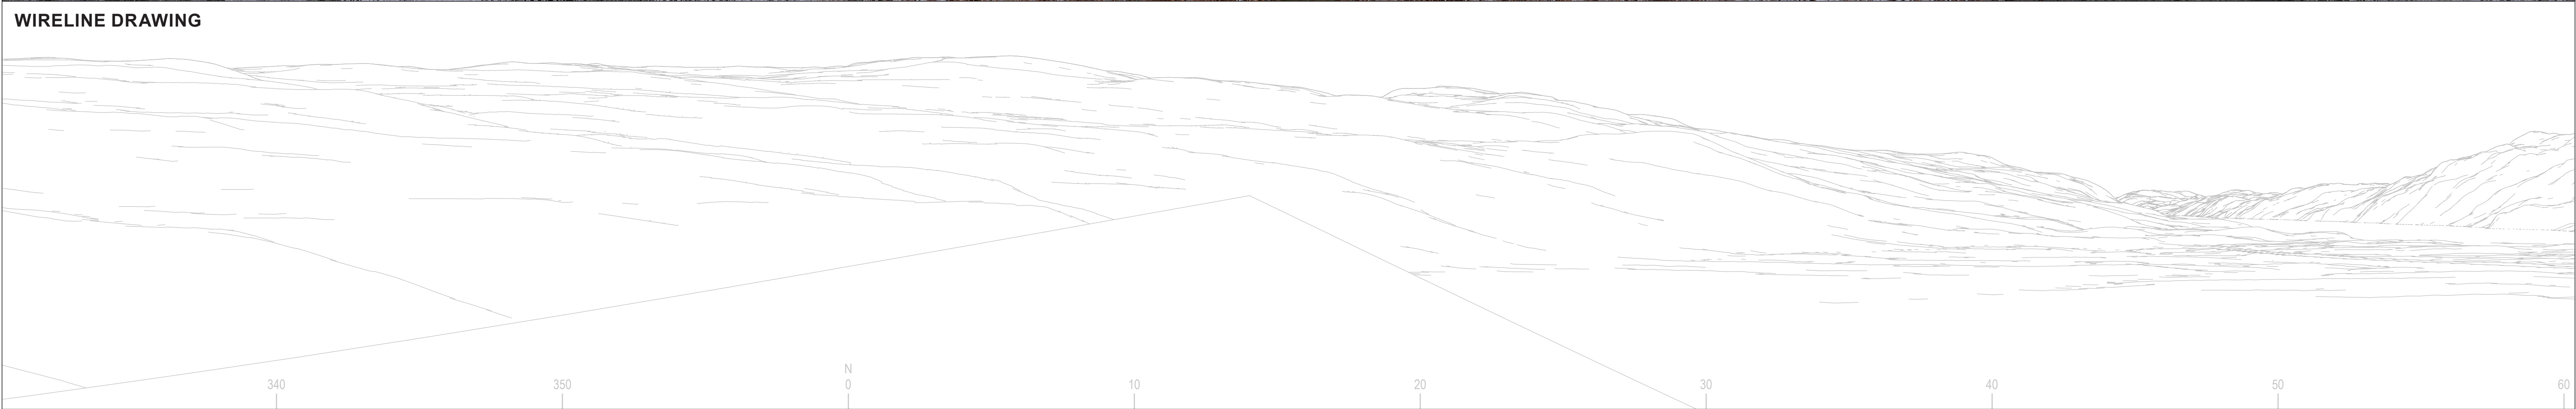

Date October 2025	By DT
Image Size 820 x 130mm	QA SPB
Paper Size 840 x 297mm	Rev A
0678-Cultural-Heritage-Visuals.indd	

Notes:

- 1) This visualisation is a cylindrical projection panorama; it provides landscape and visual context only.
- 2) This data has been output directly from the wireline model; it ignores screening effects of woodland and other intervening objects.
- 3) All directions given as bearings relative to Grid North (BNG).
- 4) Location map scale: 1:50,000

Contains Ordnance Survey data © Crown copyright and database right 2025

Viewpoint Information:

Grid Reference: 234858E 806932N
Ground Height: 109.8m AOD
Direction of Centre of View: ³ 15.4°
Horizontal Field of View: 90°
Vertical Field of View: 14.2°
Principal Distance: 522mm

Photography Information:

Camera: Canon EOS 6D Mark II
Lens: 50mm Fixed Focal Length
Camera Height: 1.5m
Photography Date: 12/12/2024
Photography Time: 11:57

Layout Information:

Layout: D005
Hub Height: 102.5m
Height to Blade Tip: 155m
Nearest Visible Turbine: T7 @ 4874m
Number of Sets of Tips Visible: ² 7
Number of Hubs Visible: ² 2

Wireline Key:

- Millennium East Wind Farm Extension
- Operational / Under Construction
- Consented
- In Planning (each proposal is coloured individually)

STEPHENSON HALLIDAY
Planning, Landscape & Environment
an RSK company


Millennium East Wind Farm Extension
Cultural Heritage Viewpoint CHVP01, Figure 9.3: Scheduled Monument SM794 Torr Dhuin, fort, Fort Augustus
BASELINE VISUALISATION 9.3b



BASELINE PHOTOGRAPH

THIS IMAGE PROVIDES LANDSCAPE AND VISUAL CONTEXT ONLY

WIRELINE DRAWING

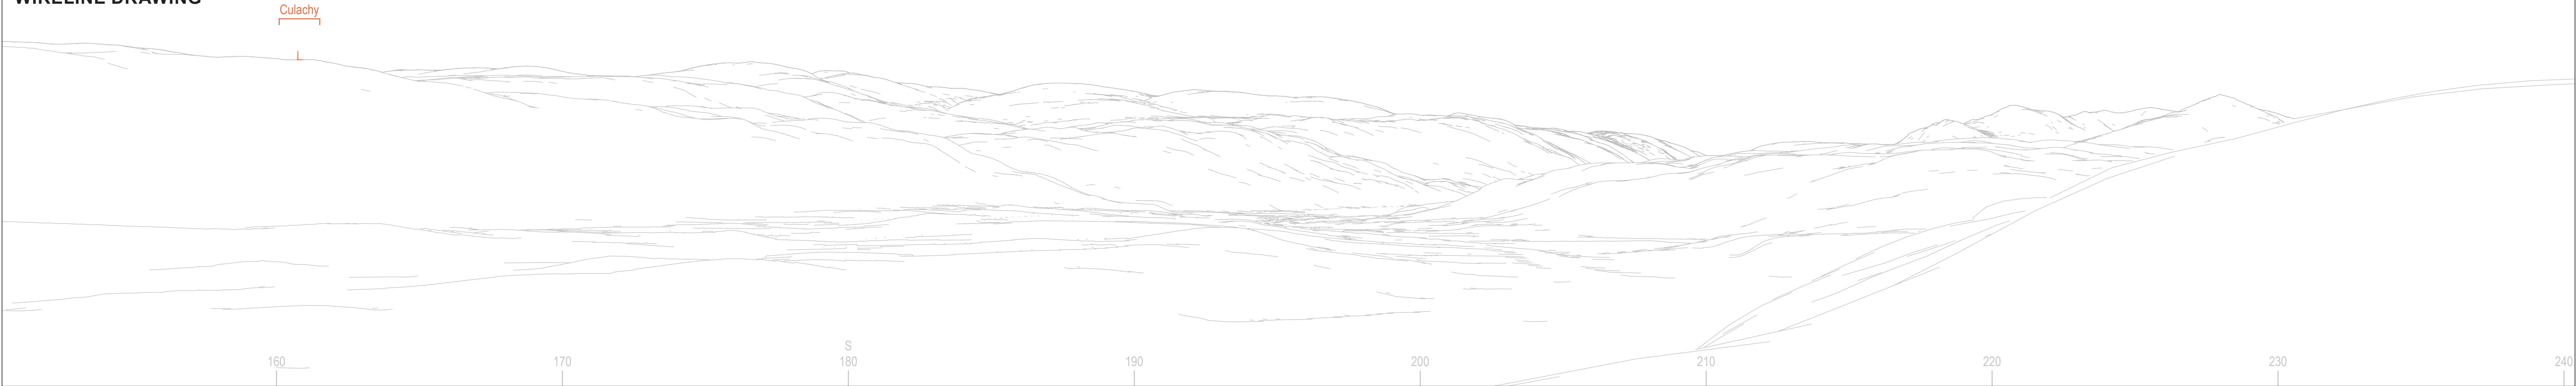

Date October 2025	By DT	
Image Size 820 x 130mm	QA SPB	
Paper Size 840 x 297mm	Rev A	
0678-Cultural-Heritage-Visuals.indd		

Notes:

- 1) This visualisation is a cylindrical projection panorama; it provides landscape and visual context only.
- 2) This data has been output directly from the wireline model; it ignores screening effects of woodland and other intervening objects.
- 3) All directions given as bearings relative to Grid North (BNG).
- 4) Location map scale: 1:50,000.

Contains Ordnance Survey data © Crown copyright and database right 2025

Viewpoint Information:

Grid Reference: 234858E 806932N
Ground Height: 109.8m AOD
Direction of Centre of View: ³ 195.4°
Horizontal Field of View: 90°
Vertical Field of View: 14.2°
Principal Distance: 522mm

Photography Information:

Camera: Canon EOS 6D Mark II
Lens: 50mm Fixed Focal Length
Camera Height: 1.5m
Photography Date: 12/12/2024
Photography Time: 11:57

Layout Information:

Layout: D005
Hub Height: 102.5m
Height to Blade Tip: 155m
Nearest Visible Turbine: T7 @ 4874m
Number of Sets of Tips Visible: ² 7
Number of Hubs Visible: ² 2

Wireline Key:

- Millennium East Wind Farm Extension
- Operational / Under Construction
- Consented
- In Planning (each proposal is coloured individually)



Millennium East Wind Farm Extension
Cultural Heritage Viewpoint CHVP01, Figure 9.3: Scheduled Monument SM794 Torr Dhuin, fort, Fort Augustus
BASELINE VISUALISATION 9.3d